
















TAV U2/2

UTILIZZAZIONE ISOLATO 2 (AMBITO 1)

 22.913	GIORGETTI-OSTILIO da ambito 4 - h=25.00 m	 11.760	LEVI da ambito 1 - h=22.00 m	 2.911	PIEMONTE da ambito 1 - h=22.00 m
 9.118	MORMILE da ambito 4 - h=22.00 m	 6.352	BELLO da ambito 1 - h=22.00 m	 5.296	D'ORONZO con Fabb. + credito da ambito 1 - h=19.00 m
		 12.001	DONATO da ambito 1 - h=22.00 m	 4.220	CASSANO Rosalia da ambito 1 - h=16.00 m
		 2.575	CALO da ambito 1-4 - h=19.00 m	 5.089	CASSANO Pietro da ambito 1 - h=19.00 m
		 3.196	BUTTIGLIONE da ambito 1 - h=22.00 m	 2.299	AMABILE-DEVITIS ex parcheggio P.R. precedente da ambito 1 - h=16.00 m
		 3.579	ANDRISANO da ambito 2-5 - h=25.00 m	 3.557	NOBILE ecc. da ambito 1 - h=25.00 m

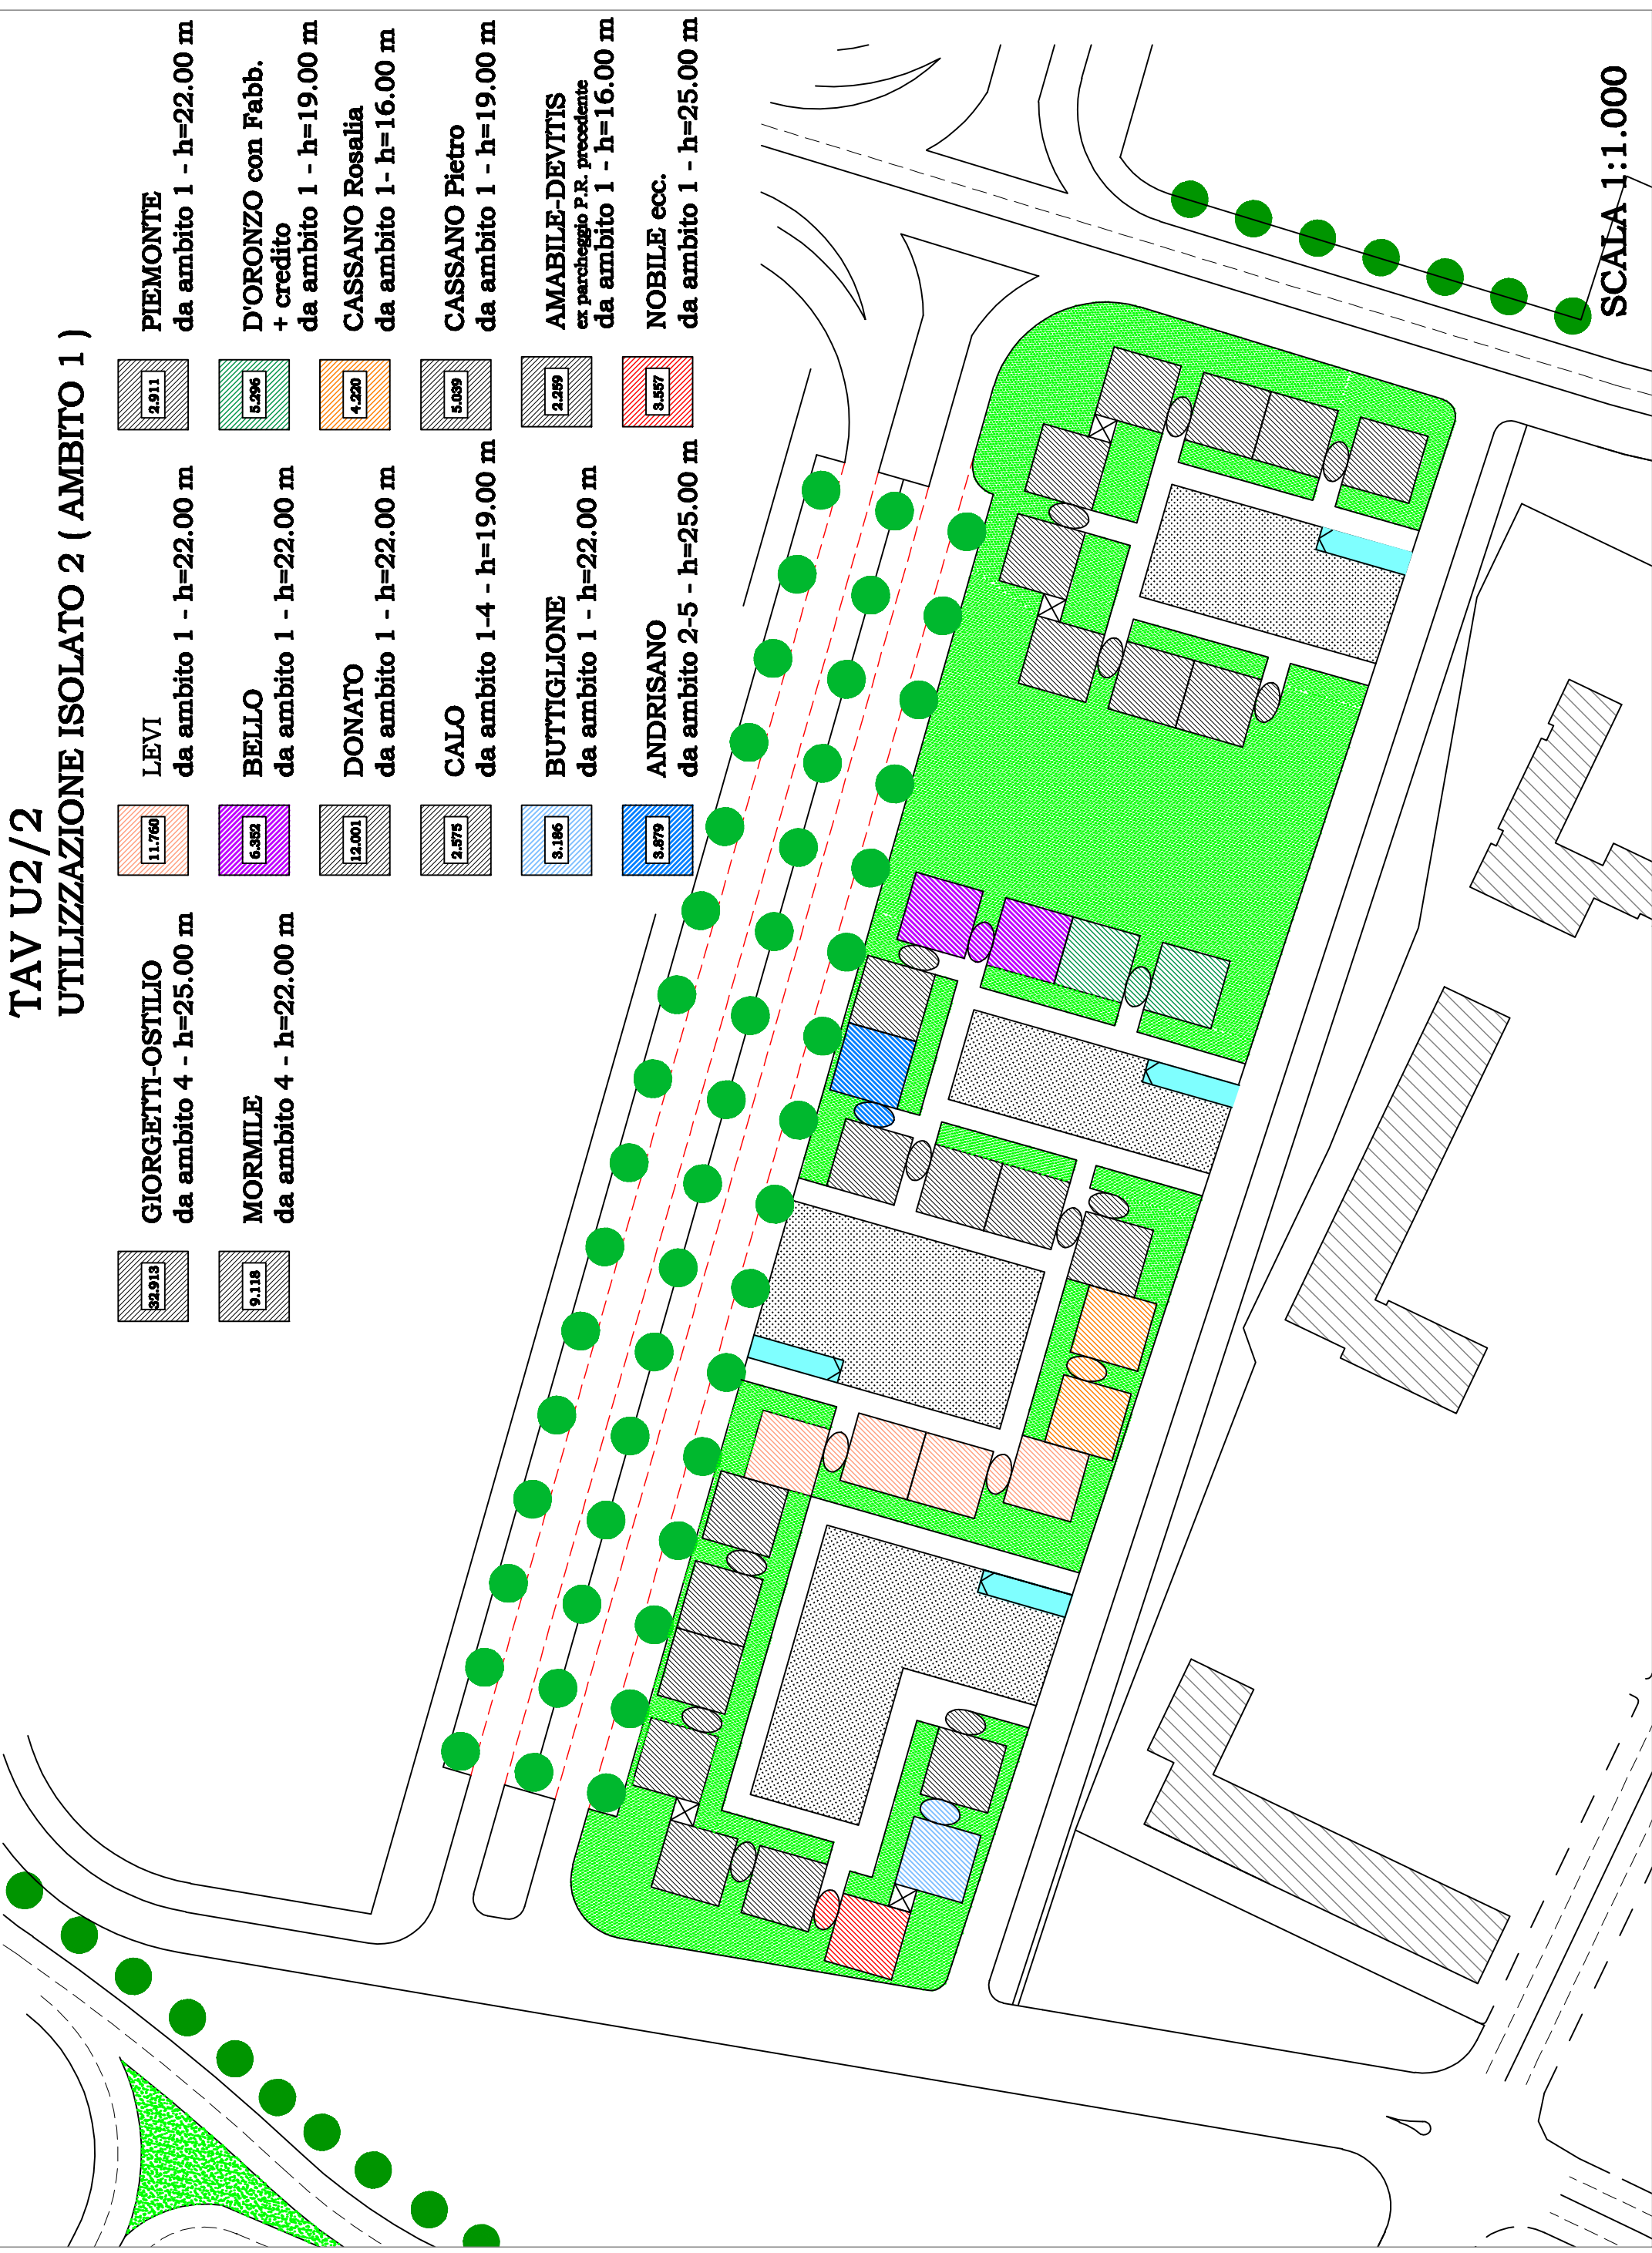

SCALA 1:1.000